


E1 ELEVATION 1
SCALE 1:100 @ A3



FLOOR PLAN
SCALE 1:100 @ A3

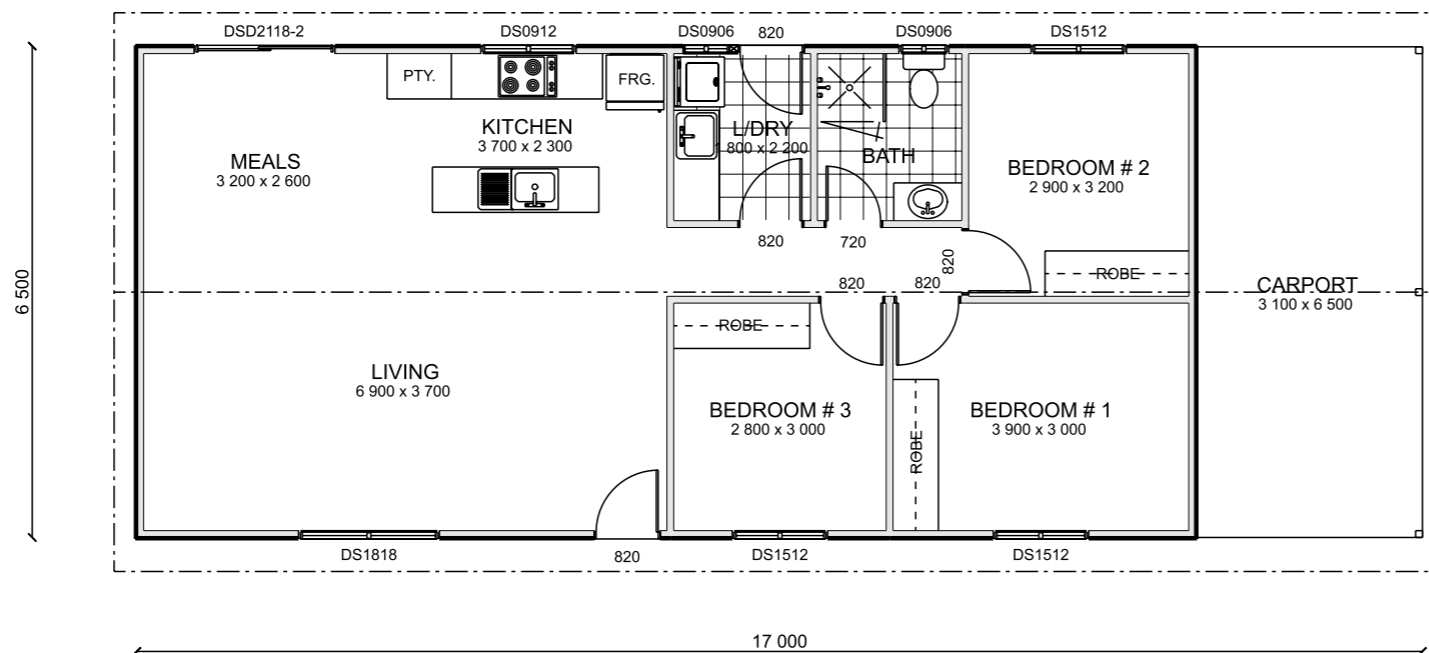

AREA SCHEDULE	
NAME	AREA
LIVING AREA	91.68 Sq m.
GARAGE	19.40 Sq m.
TOTAL	111.08 Sq m.

Client: _____

Site Address: _____

Drawn By: DP Signed: _____

Scale (A3): 1:100

PINE 1

Date: 12/19/2018 Rev: _____