


E1 ELEVATION 1
SCALE 1:100 @ A3

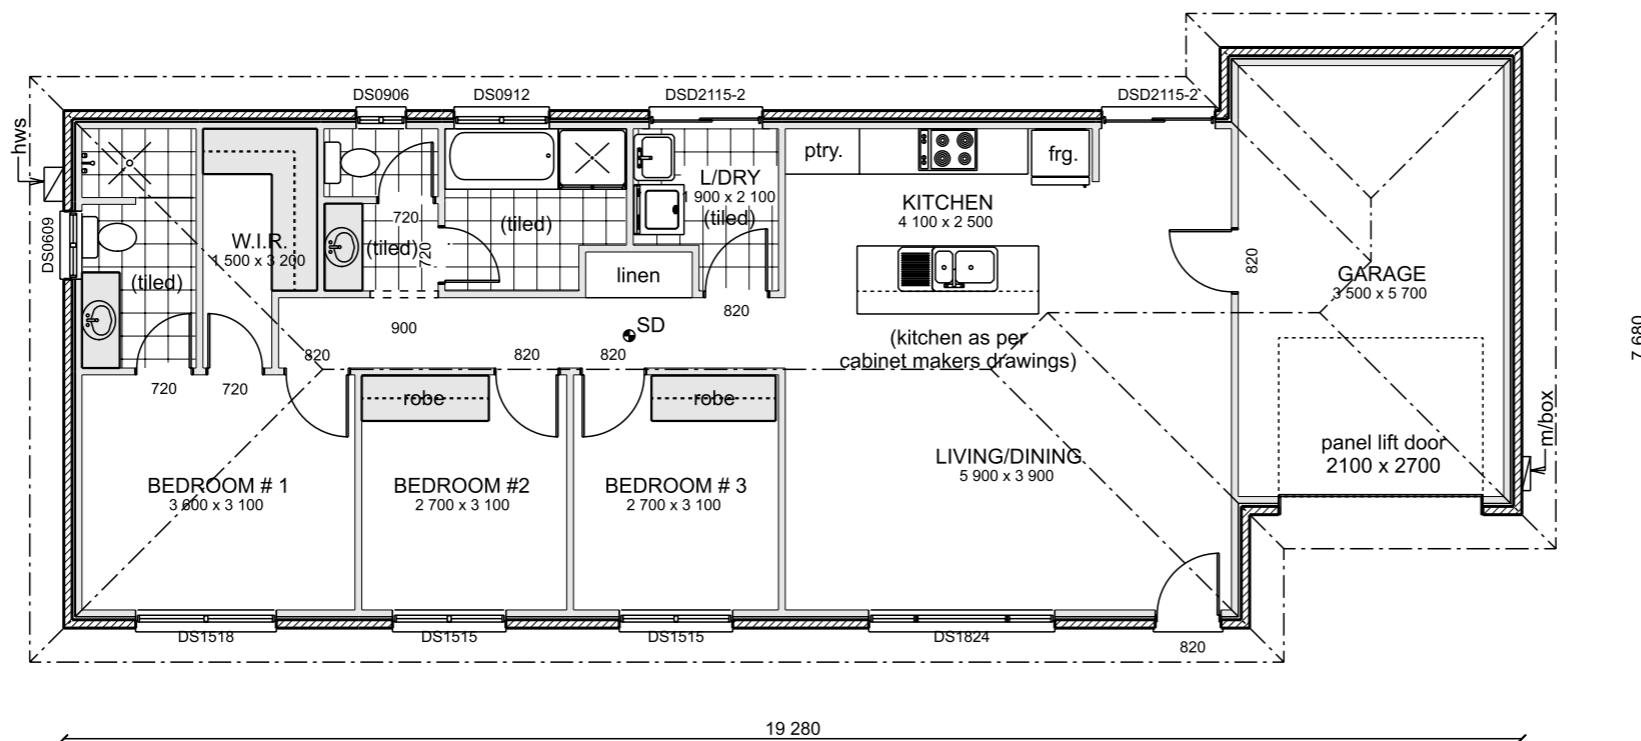

E3

E2

E4

E1

FLOOR PLAN

SCALE 1:100 @ A3

AREA SCHEDULE	
NAME	AREA
LIVING AREA	106.57 Sq m.
GARAGE	23.34 Sq m.
TOTAL	129.91 Sq m.

Client: _____

Site Address: _____

Drawn By: DP Signed: _____

Scale (A3): 1:100

PINE 2

Date: 12/19/2018 Rev: _____