


E1
ELEVATION 1
SCALE 1:100 @ A3

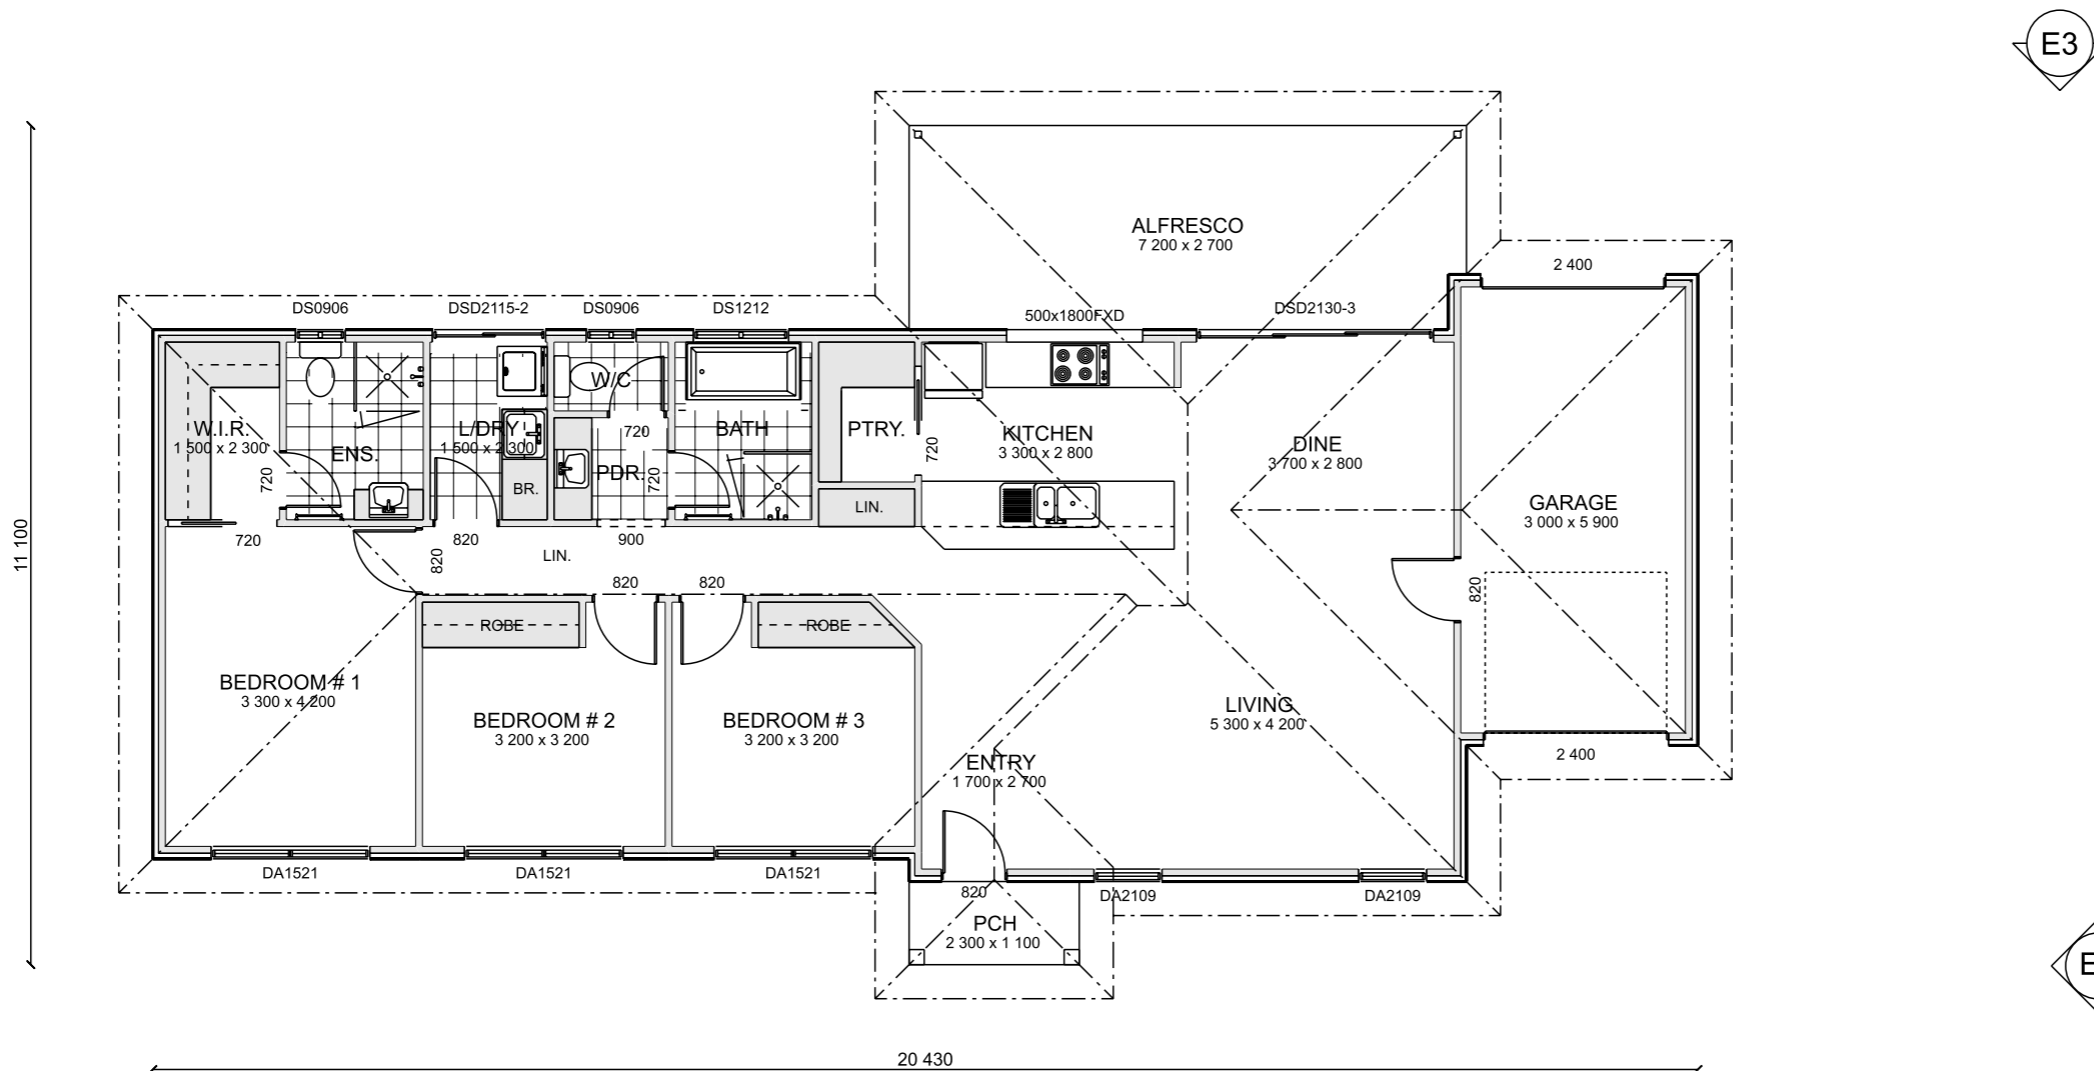

E1
FLOOR PLAN
SCALE 1:100 @ A3

AREA SCHEDULE	
NAME	AREA
LIVING AREA	122.88 Sq m.
ALFRESCO	19.69 Sq m.
GARAGE	20.21 Sq m.
PORCH	2.48 Sq m.
TOTAL	165.26 Sq m.

Client:	
Site Address:	
Drawn By: DP	Signed:
Scale (A3): 1:100	
PINE 3	
Date: 12/20/2018	Rev: