


FRONT ELEVATION

SCALE: 1:100

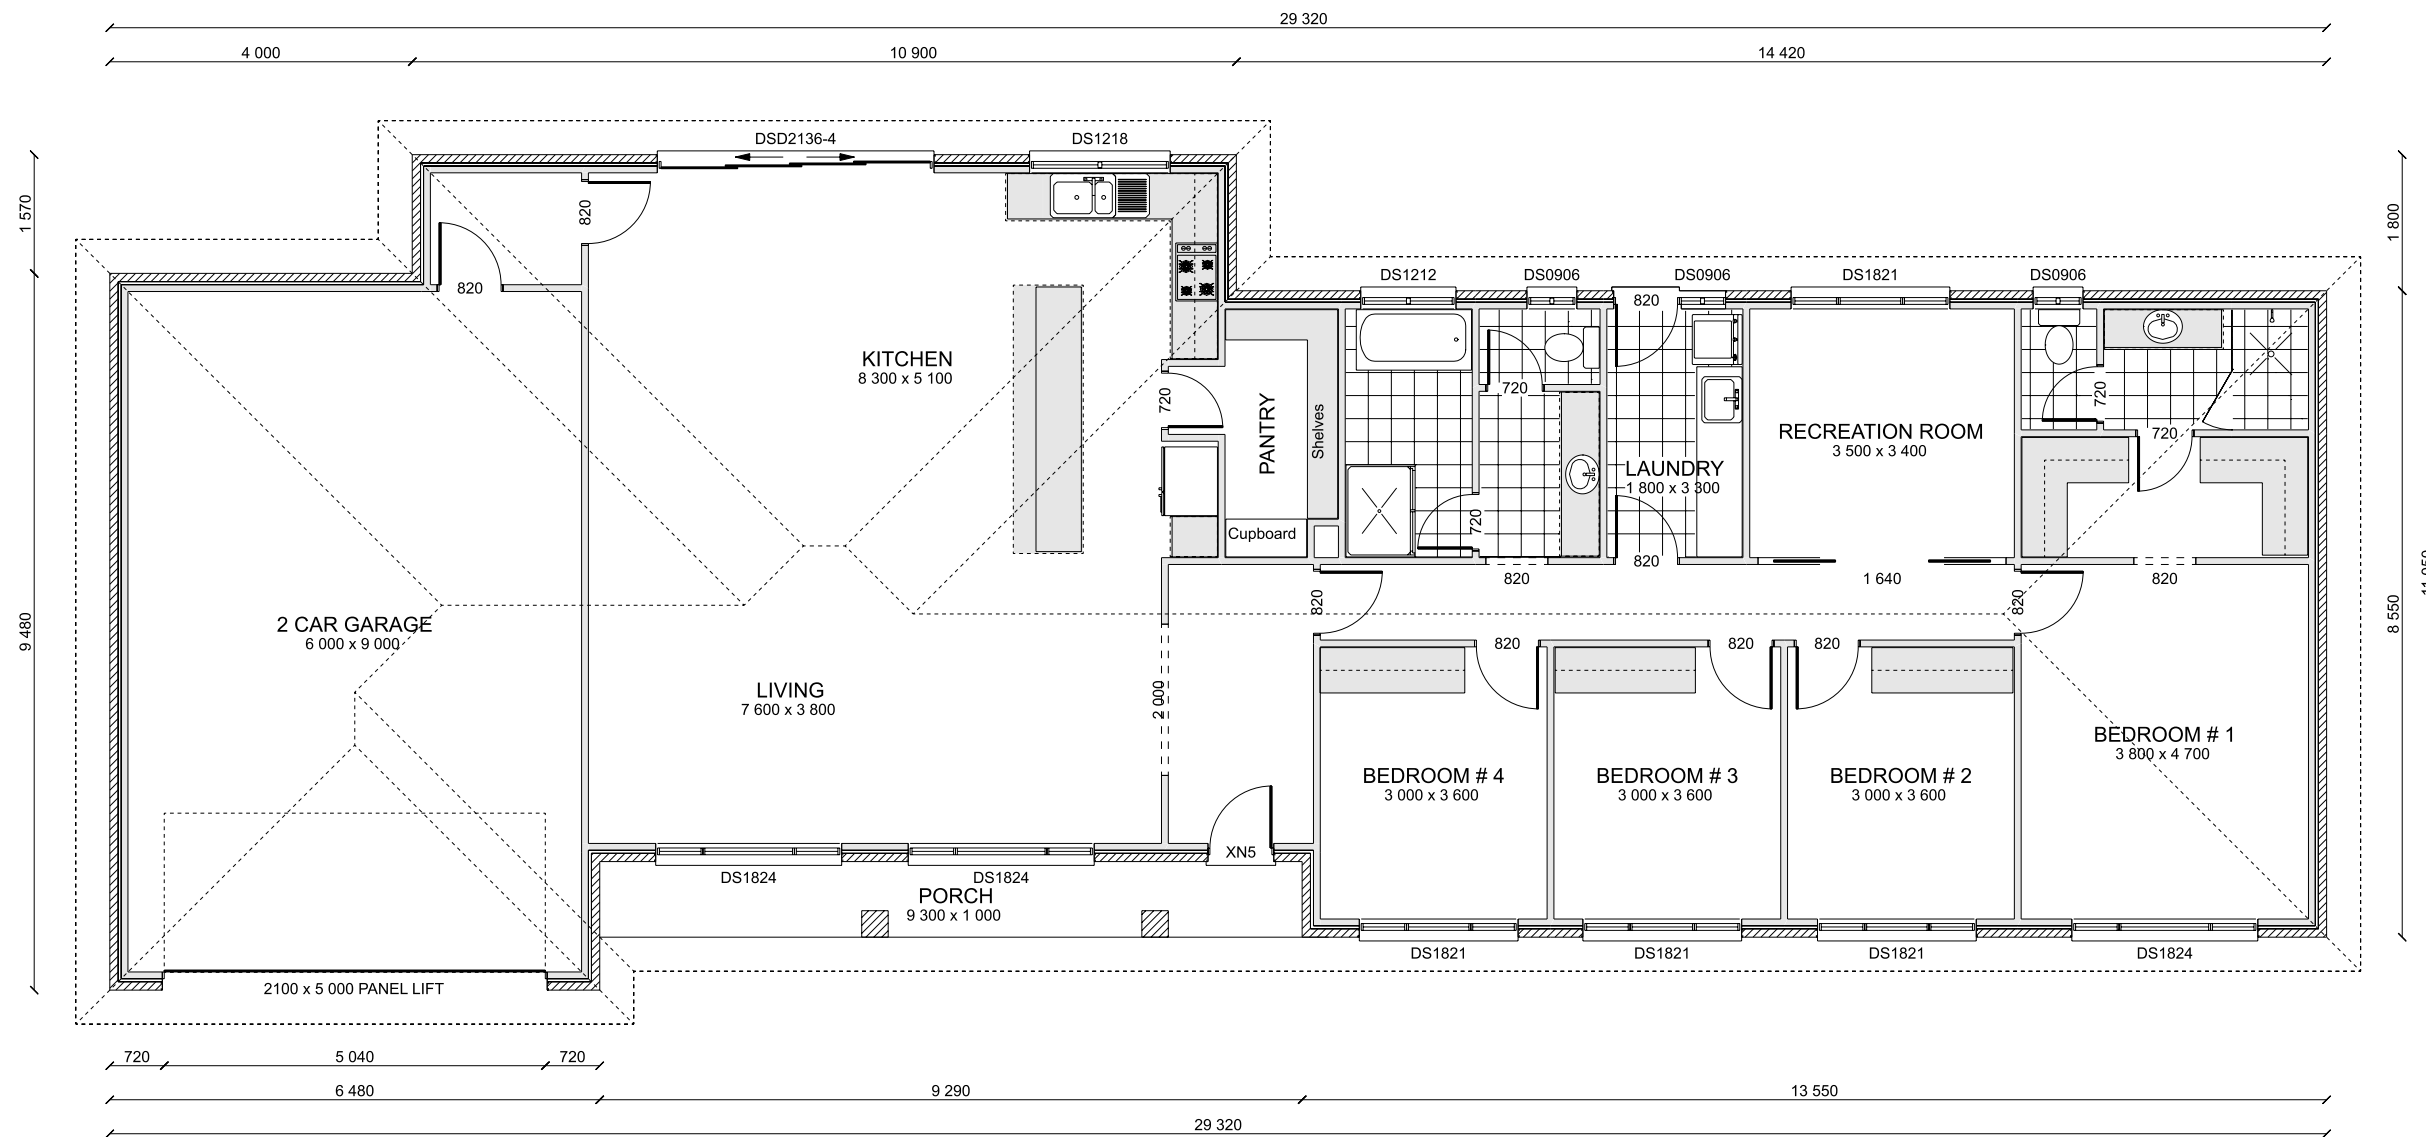

MAIN FLOOR

SCALE: 1:100

Coast to Coast Homes

57B George St Moonta SA 5558
PHONE: 1300 810 945 FAX: 08 8825 1155
tania@c2ch.com.au



The Pine 5

SALES REP :

| NAME | AREA |
|---------------|---------------------|
| Ground Living | 207.45 Sq m. |
| Garage | 59.00 Sq m. |
| Porch | 9.30 Sq m. |
| Total | 275.75 Sq m. |

| External Walls | Ceiling Height | Framing | Roof Pitch | Roof Material | Eaves Width | Eaves Colour | Roof Sisalation | Wall Sisalation | INSULATION | Ceiling | External Walls | Internal Walls | Under Floor | Sound Check | TILE HEIGHT | -Bathroom | -Ensuite | -Toilet | -Powder | -Laundry | Cornice | Architrave | Skirting | Internal Doors | Bushfire Level | Storm water | Driveway | Footpath | Cooktop | Oven | Hot Water | Waste Water |
|----------------|----------------|---------|------------|---------------|-------------|--------------|-----------------|-----------------|------------|---------|----------------|----------------|-------------|-------------|-------------|-----------|----------|---------|---------|----------|---------|------------|----------|----------------|----------------|-------------|----------|----------|---------|------|-----------|-------------|
| | | | | | | | | | | | | | | | | | | | | | | | | | | | | | | | | |

DATE: Wednesday, January 16, 2019

DRAWN BY: Nita