


**E1** **ELEVATION 1**  
SCALE 1:100 @ A3

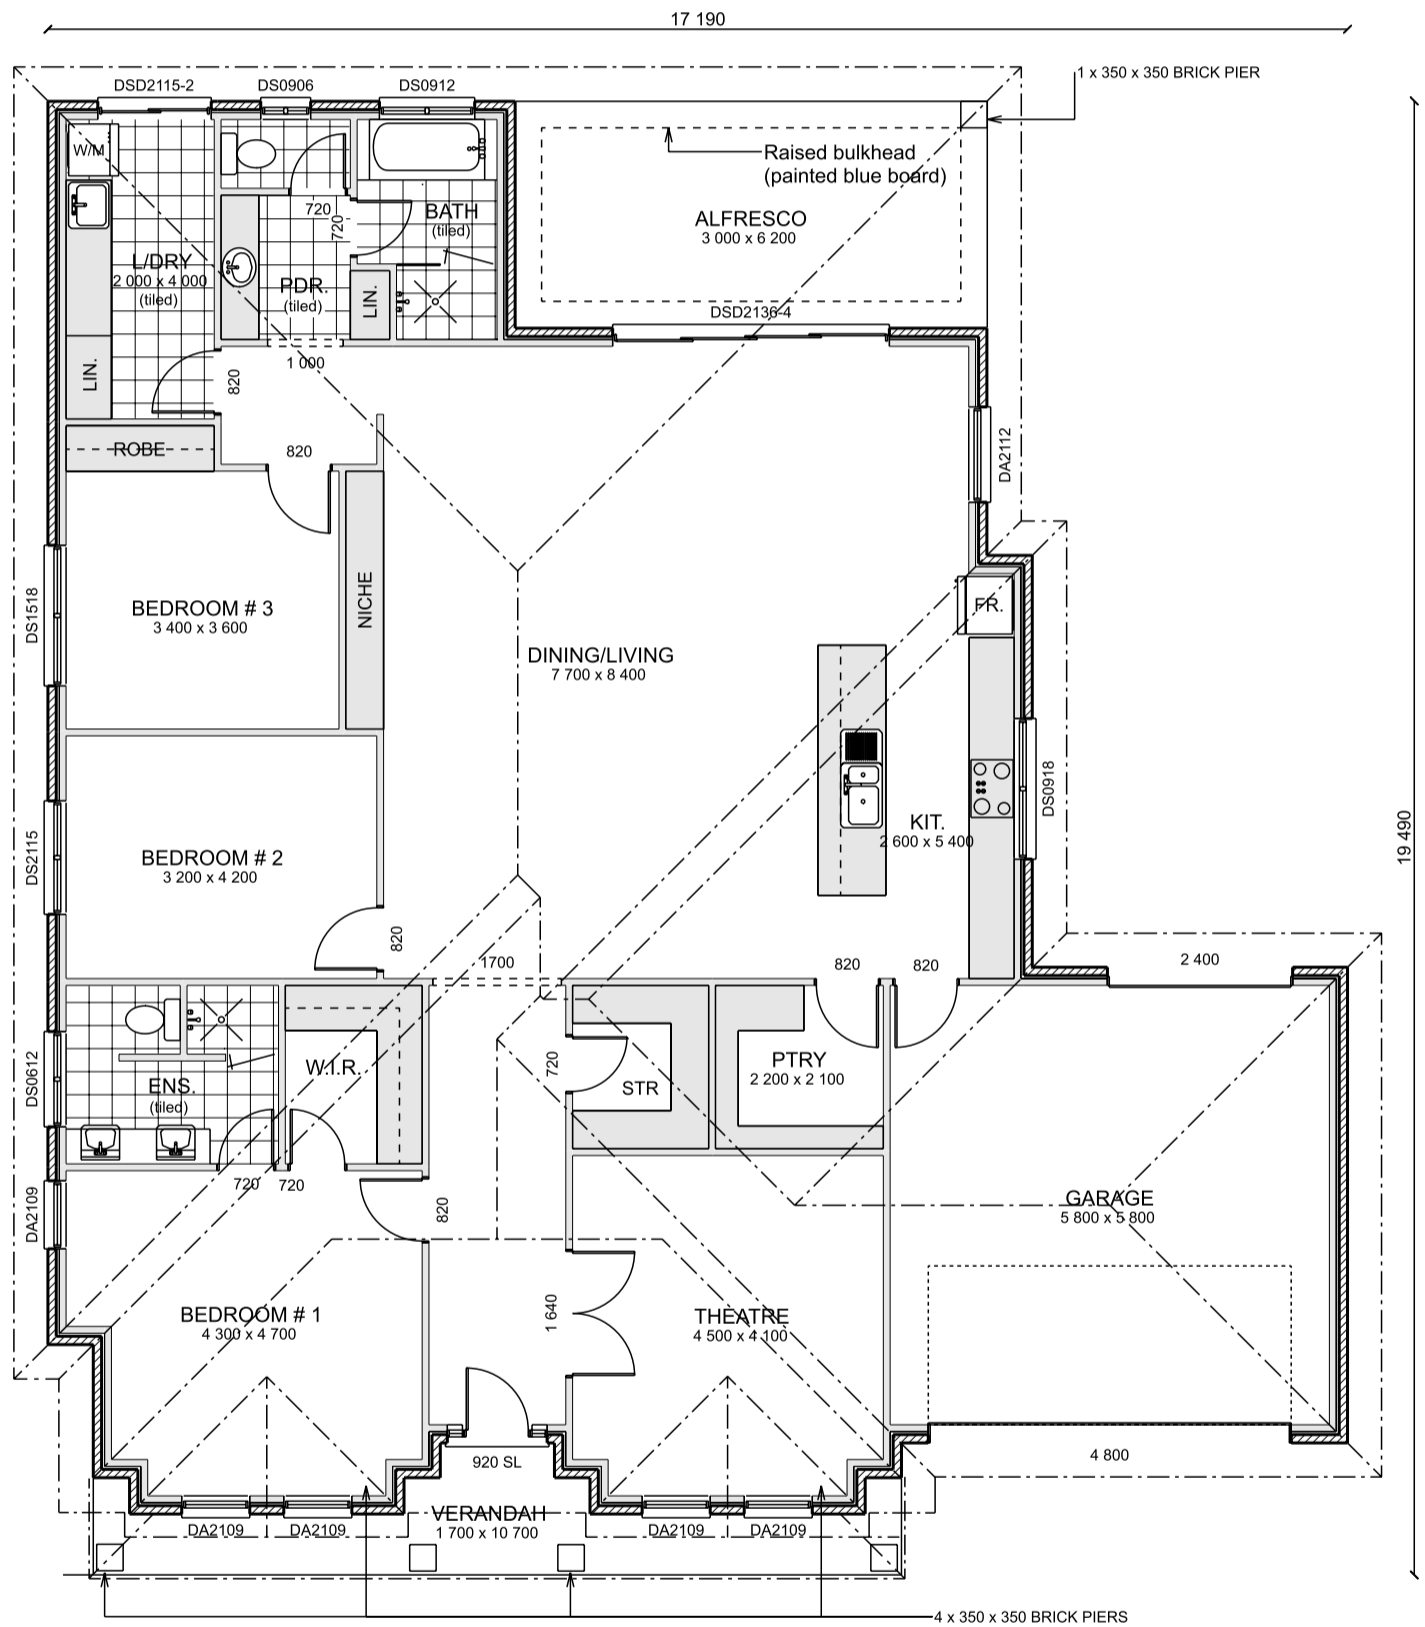

AREA SCHEDULE	
NAME	AREA
LIVING AREA	204.21 Sq m.
GARAGE	38.05 Sq m.
ALFRESCO	18.72 Sq m.
VERANDAH	10.91 Sq m.
<b>TOTAL</b>	<b>271.89 Sq m.</b>

**E1** **FLOOR PLAN**  
SCALE 1:100 @ A3

©Copyright these plans are not to be reproduced in part or in whole without express permission.

**Coast to Coast Homes**  
pty. ltd.

Coast to Coast Homes Pty Ltd  
380 Payneham Rd, Payneham SA 5070 / 57B George St, Moonta SA 5558  
Ph : 1300 810 945 Fax : 08 8825 1155  
Email : sales@c2ch.com.au Web : www.c2ch.com.au

Client: DESIGNS	Drawn By: DP	Signed:
Site Address:	Scale (A3): 1:100	
Design: WATTLE 2	Date: 11/1/2018	Rev: