




E1 **ELEVATION 1**
SCALE 1:100 @ A3

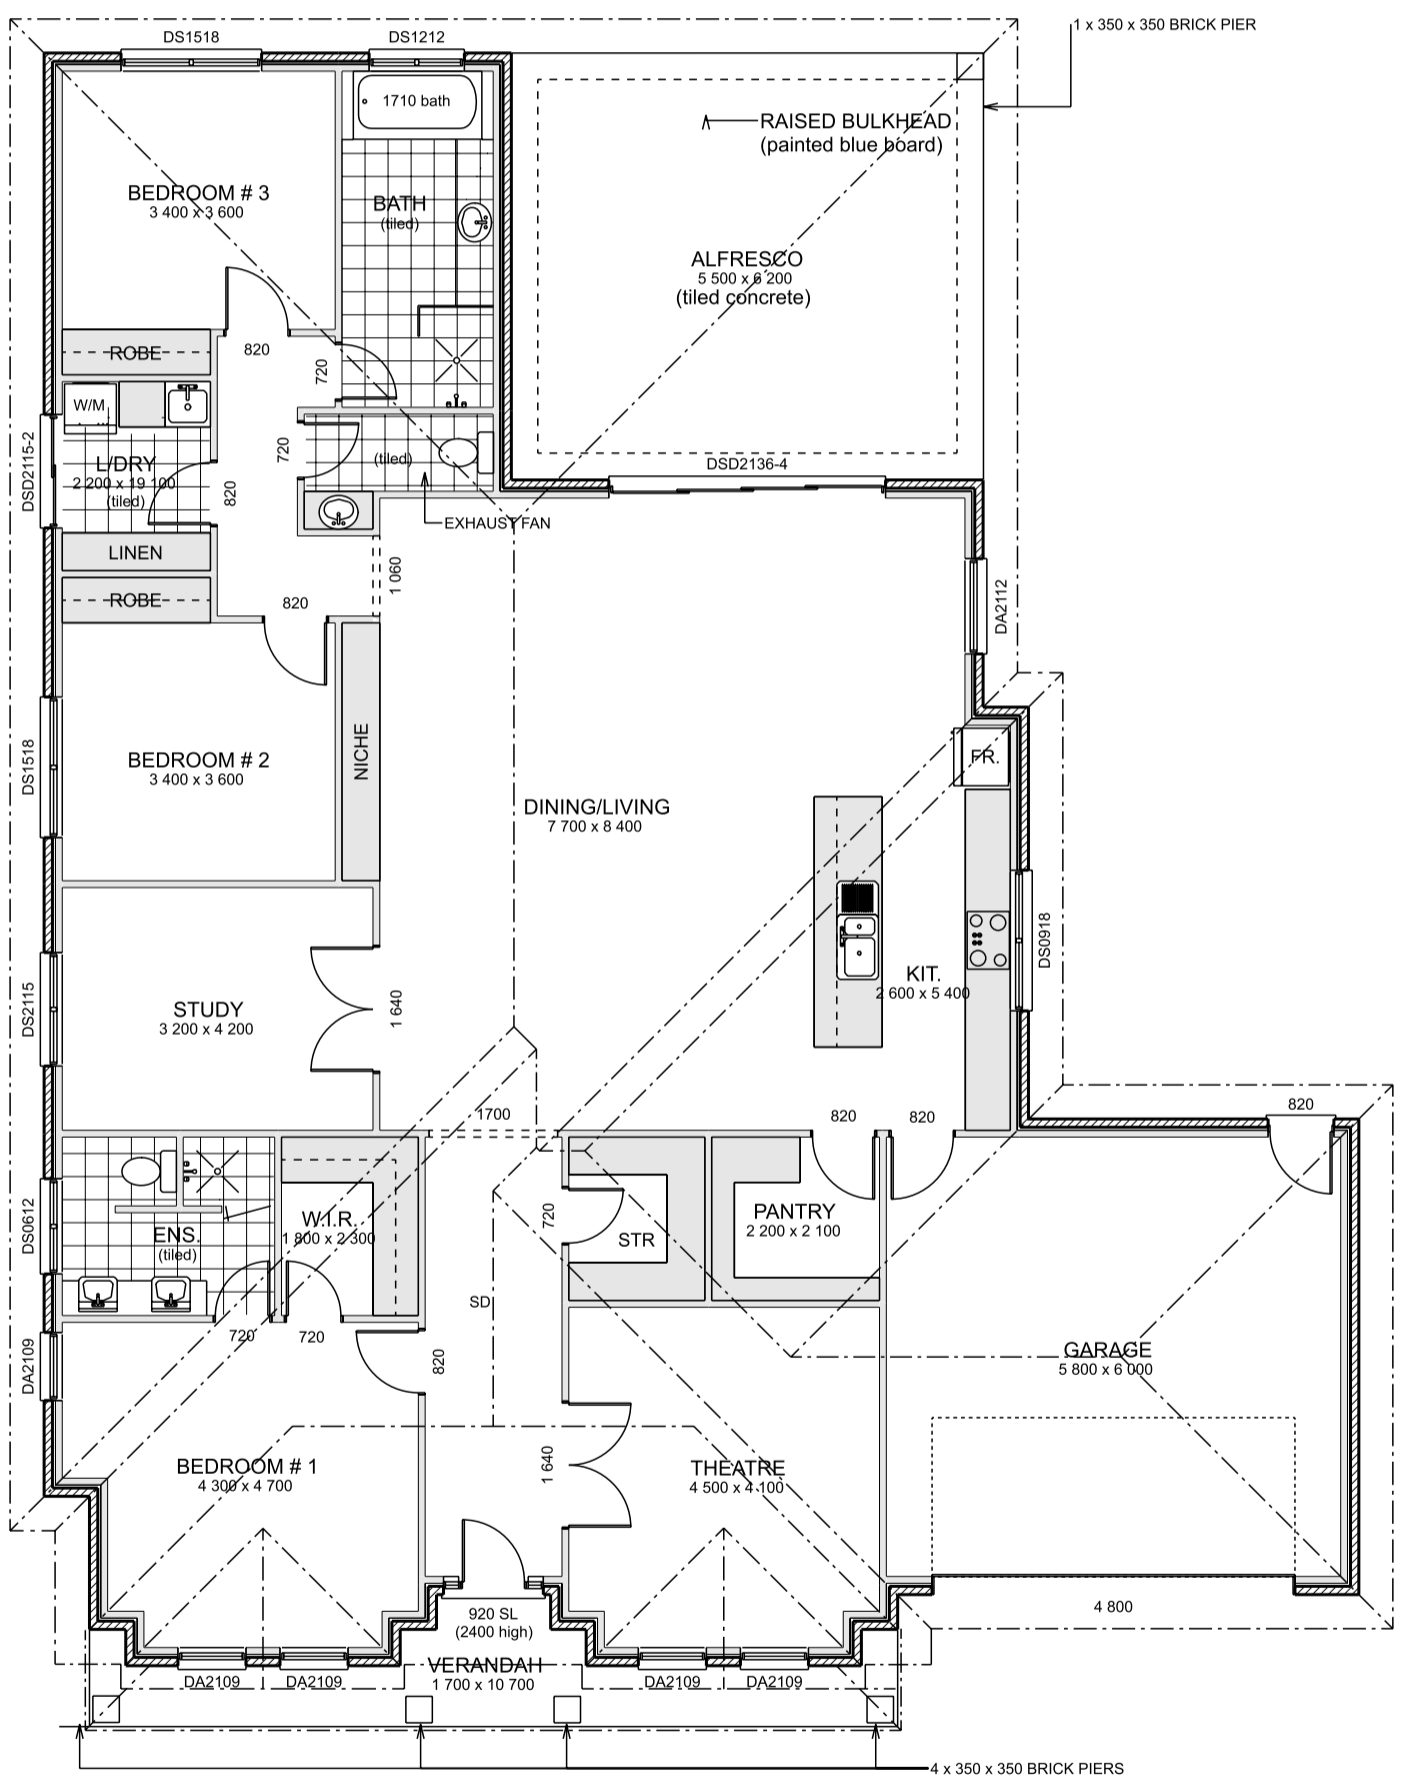

AREA SCHEDULE	
NAME	AREA
LIVING AREA	220.53 Sq m.
GARAGE	38.86 Sq m.
ALFRESCO	35.22 Sq m.
VERANDAH	10.91 Sq m.
TOTAL	305.52 Sq m.

E1 **FLOOR PLAN**
SCALE 1:100 @ A3

©Copyright these plans are not to be reproduced in part or in whole without express permission.

Coast to Coast Homes Pty Ltd
380 Payneham Rd, Payneham SA 5070 / 57B George St, Moonta SA 5558
Ph : 1300 810 945 Fax : 08 8825 1155
Email : sales@c2ch.com.au Web : www.c2ch.com.au

Client: DESIGNS	Drawn By: DP	Signed:
Site Address:	Scale (A3): 1:100	
Design:	Date: 11/1/2018	Rev: