




E1 ELEVATION 1
SCALE 1:100 @ A3

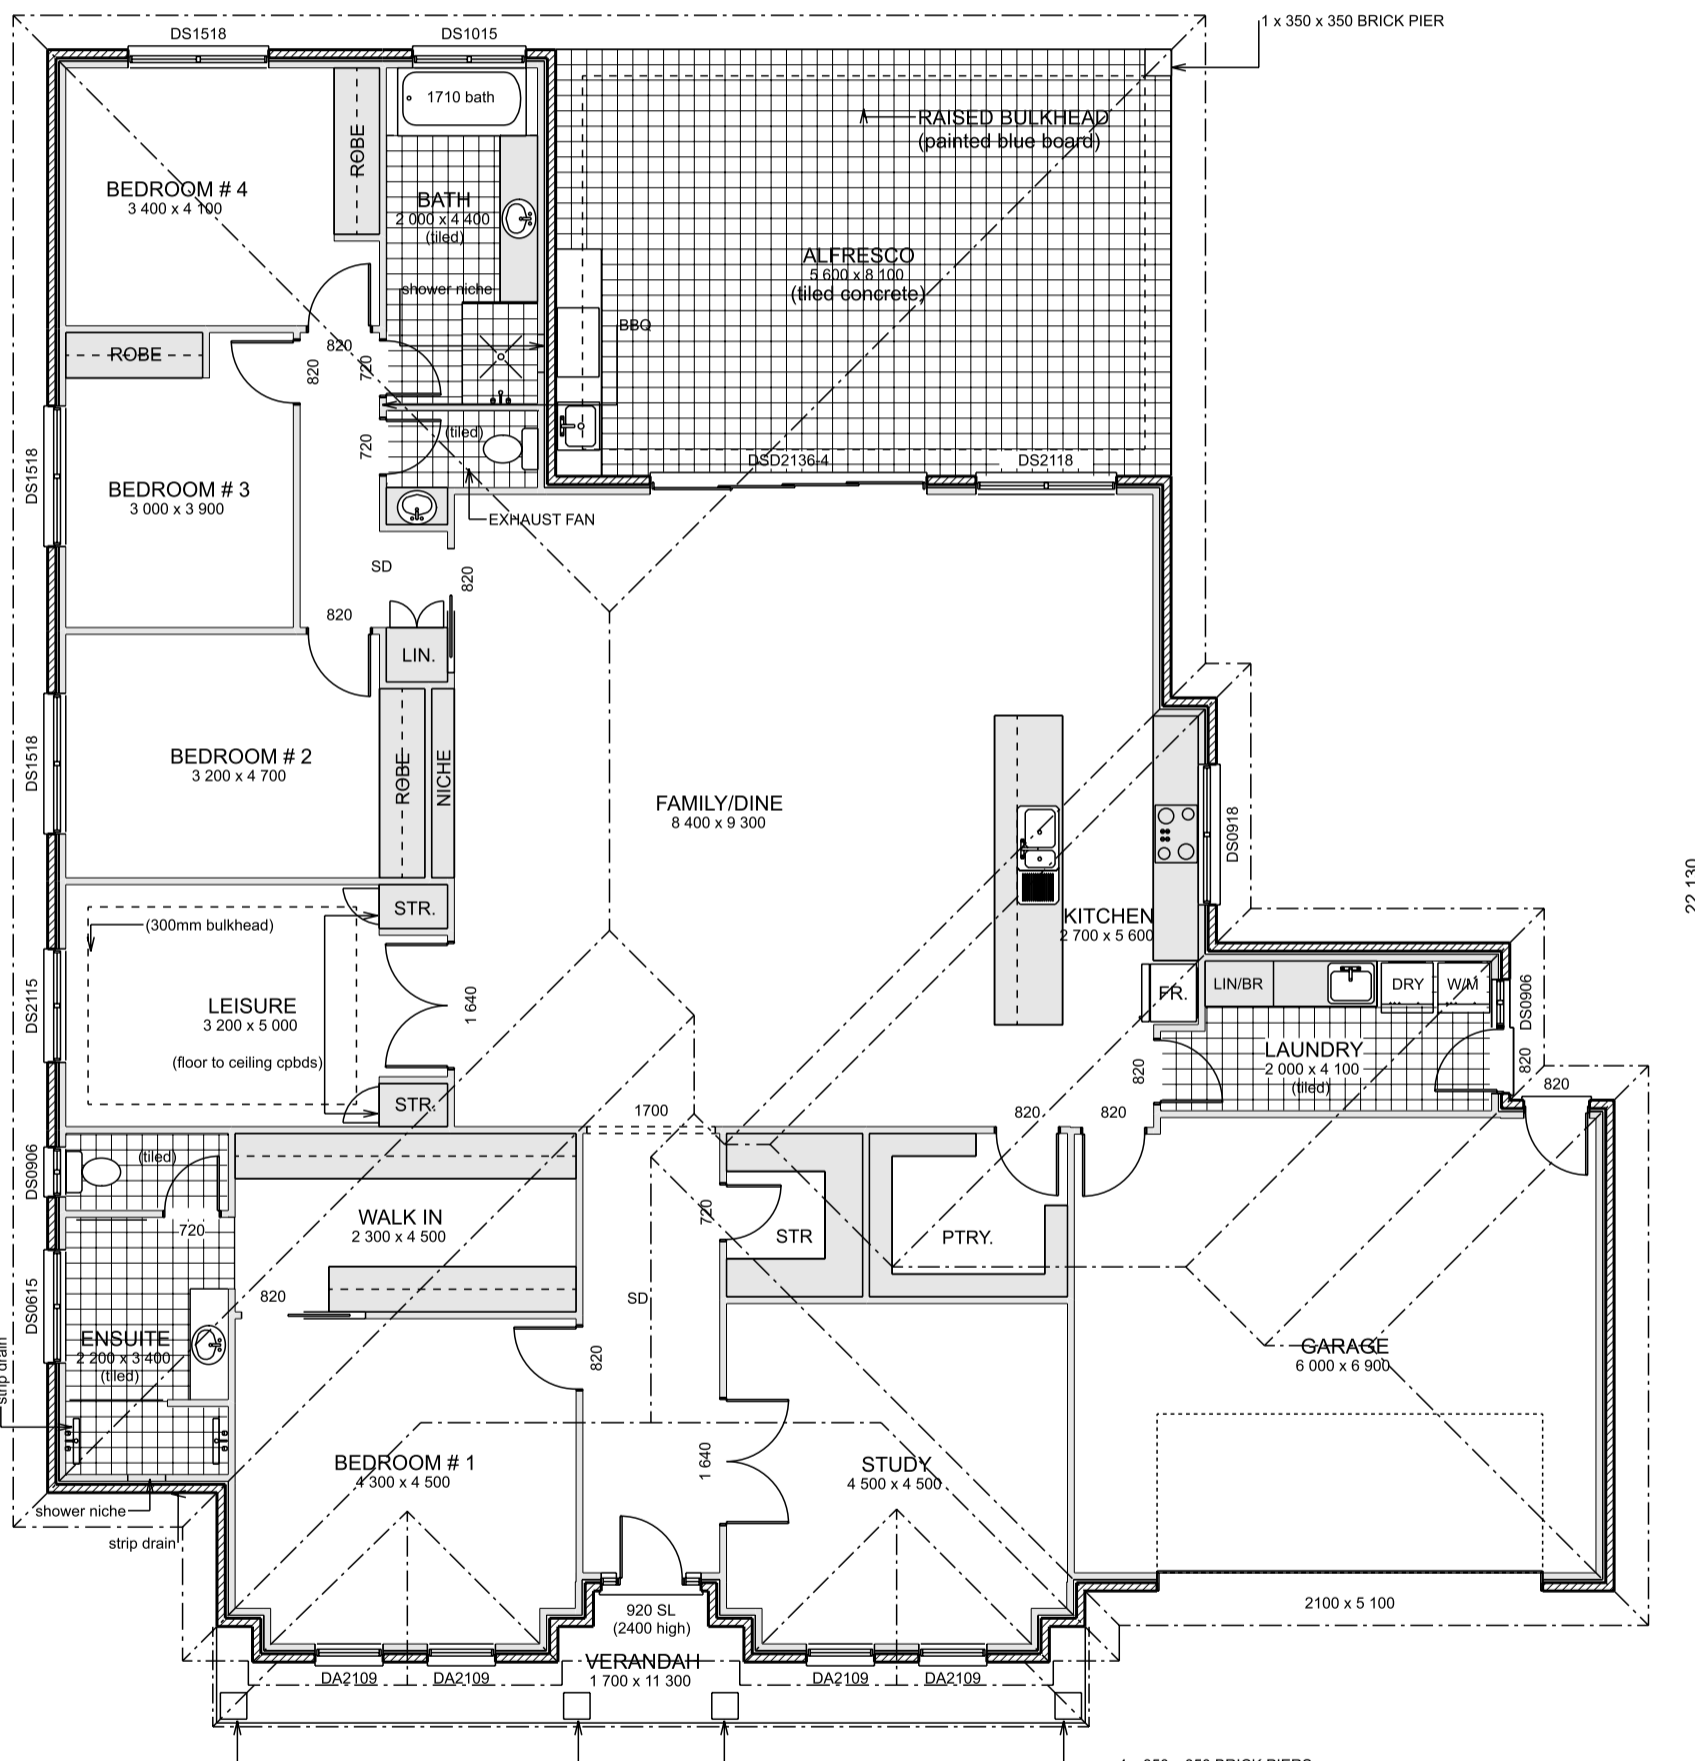

AREA SCHEDULE	
NAME	AREA
LIVING AREA	267.48 Sq m.
GARAGE	44.32 Sq m.
ALFRESCO	46.32 Sq m.
VERANDAH	11.48 Sq m.
TOTAL	369.60 Sq m.

E1 FLOOR PLAN
SCALE 1:100 @ A3

©Copyright these plans are not to be reproduced in part or in whole without express permission.

Coast to Coast Homes
pty. ltd.

Coast to Coast Homes Pty Ltd
380 Payneham Rd, Payneham SA 5070 / 57B George St, Moonta SA 5558
Ph : 1300 810 945 Fax : 08 8825 1155
Email : sales@c2ch.com.au Web : www.c2ch.com.au

Client: DESIGNS	Drawn By: DP	Signed:
Site Address:	Scale (A3): 1:100	
Design:	Date: 11/1/2018	Rev: