


**E1** ELEVATION 1  
SCALE 1:100 @ A3

E4

E3

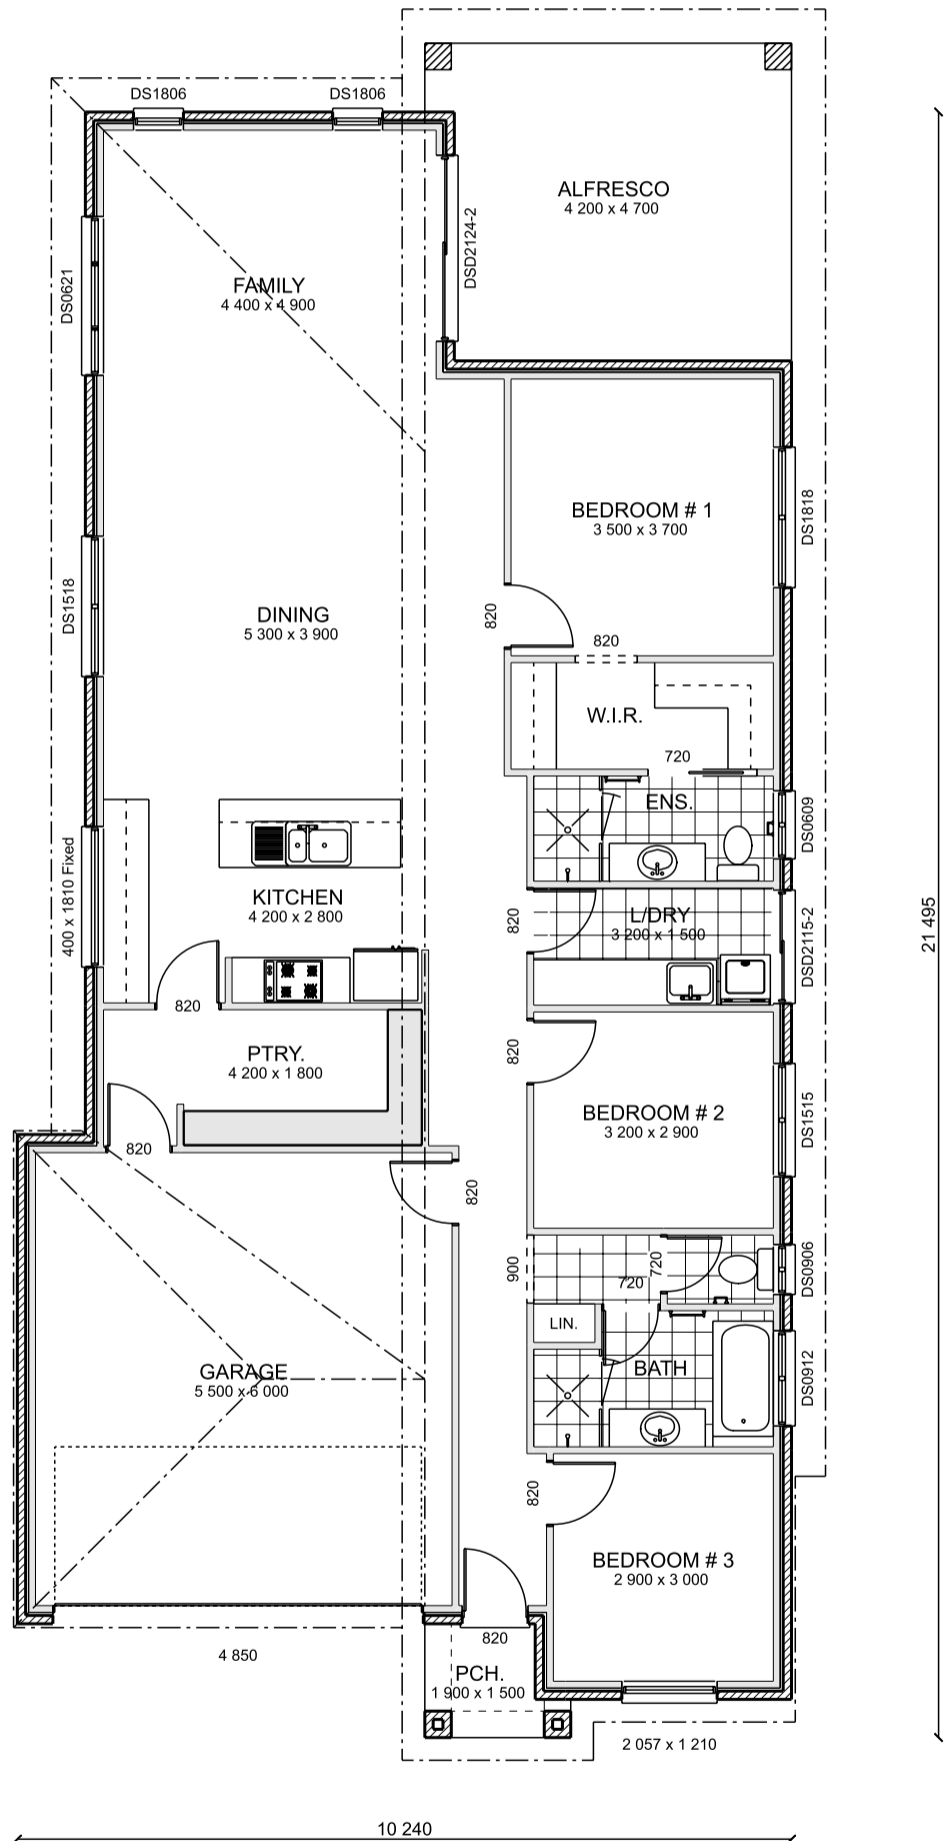

AREA SCHEDULE	
NAME	AREA
GROUND FLOOR LIVING	144.77 Sq m.
GARAGE	36.48 Sq m.
ALFRESCO	18.27 Sq m.
PORTICO	2.27 Sq m.
TOTAL	201.79 Sq m.


**FLOOR PLAN**

SCALE 1:100 @ A3

E1

E2

©Copyright these plans are not to be reproduced in part or in whole without express permission.

	Client:	Drawn By: DP	Signed:
	Site Address:	Scale (A3): 1:100	
	<b>ASPEN 1</b>		
Coast to Coast Homes Pty Ltd 380 Payneham Rd, Payneham SA 5070 / 57B George St, Moonta SA 5558 Ph : 1300 810 945 Fax : 08 8825 1155 Email : sales@c2ch.com.au Web : www.c2ch.com.au	Design:	Date: 12/21/2018	Rev: